

PROJECT MANAGER: - FIELD BOOK INFORMATION: -
 C:\PW_WORK\2\0000468\CSP-PLTS-PROJECTOVERVIEW.DWG - 1 - PLOTTED 1/4/2016 4:47 PM BY CURRY, DAMIAN

- = SANITARY SEWER COLLECTION DISTRICT BOUNDARY LINE
- = PARCEL WITHIN DISTRICT AND WITH APPARENT BUILDING (515 REU'S) TOTAL
- = PARCEL WITHIN DISTRICT AND WITHOUT APPARENT BUILDING 415 TOTAL
- = PARCEL WITH ADDRESS

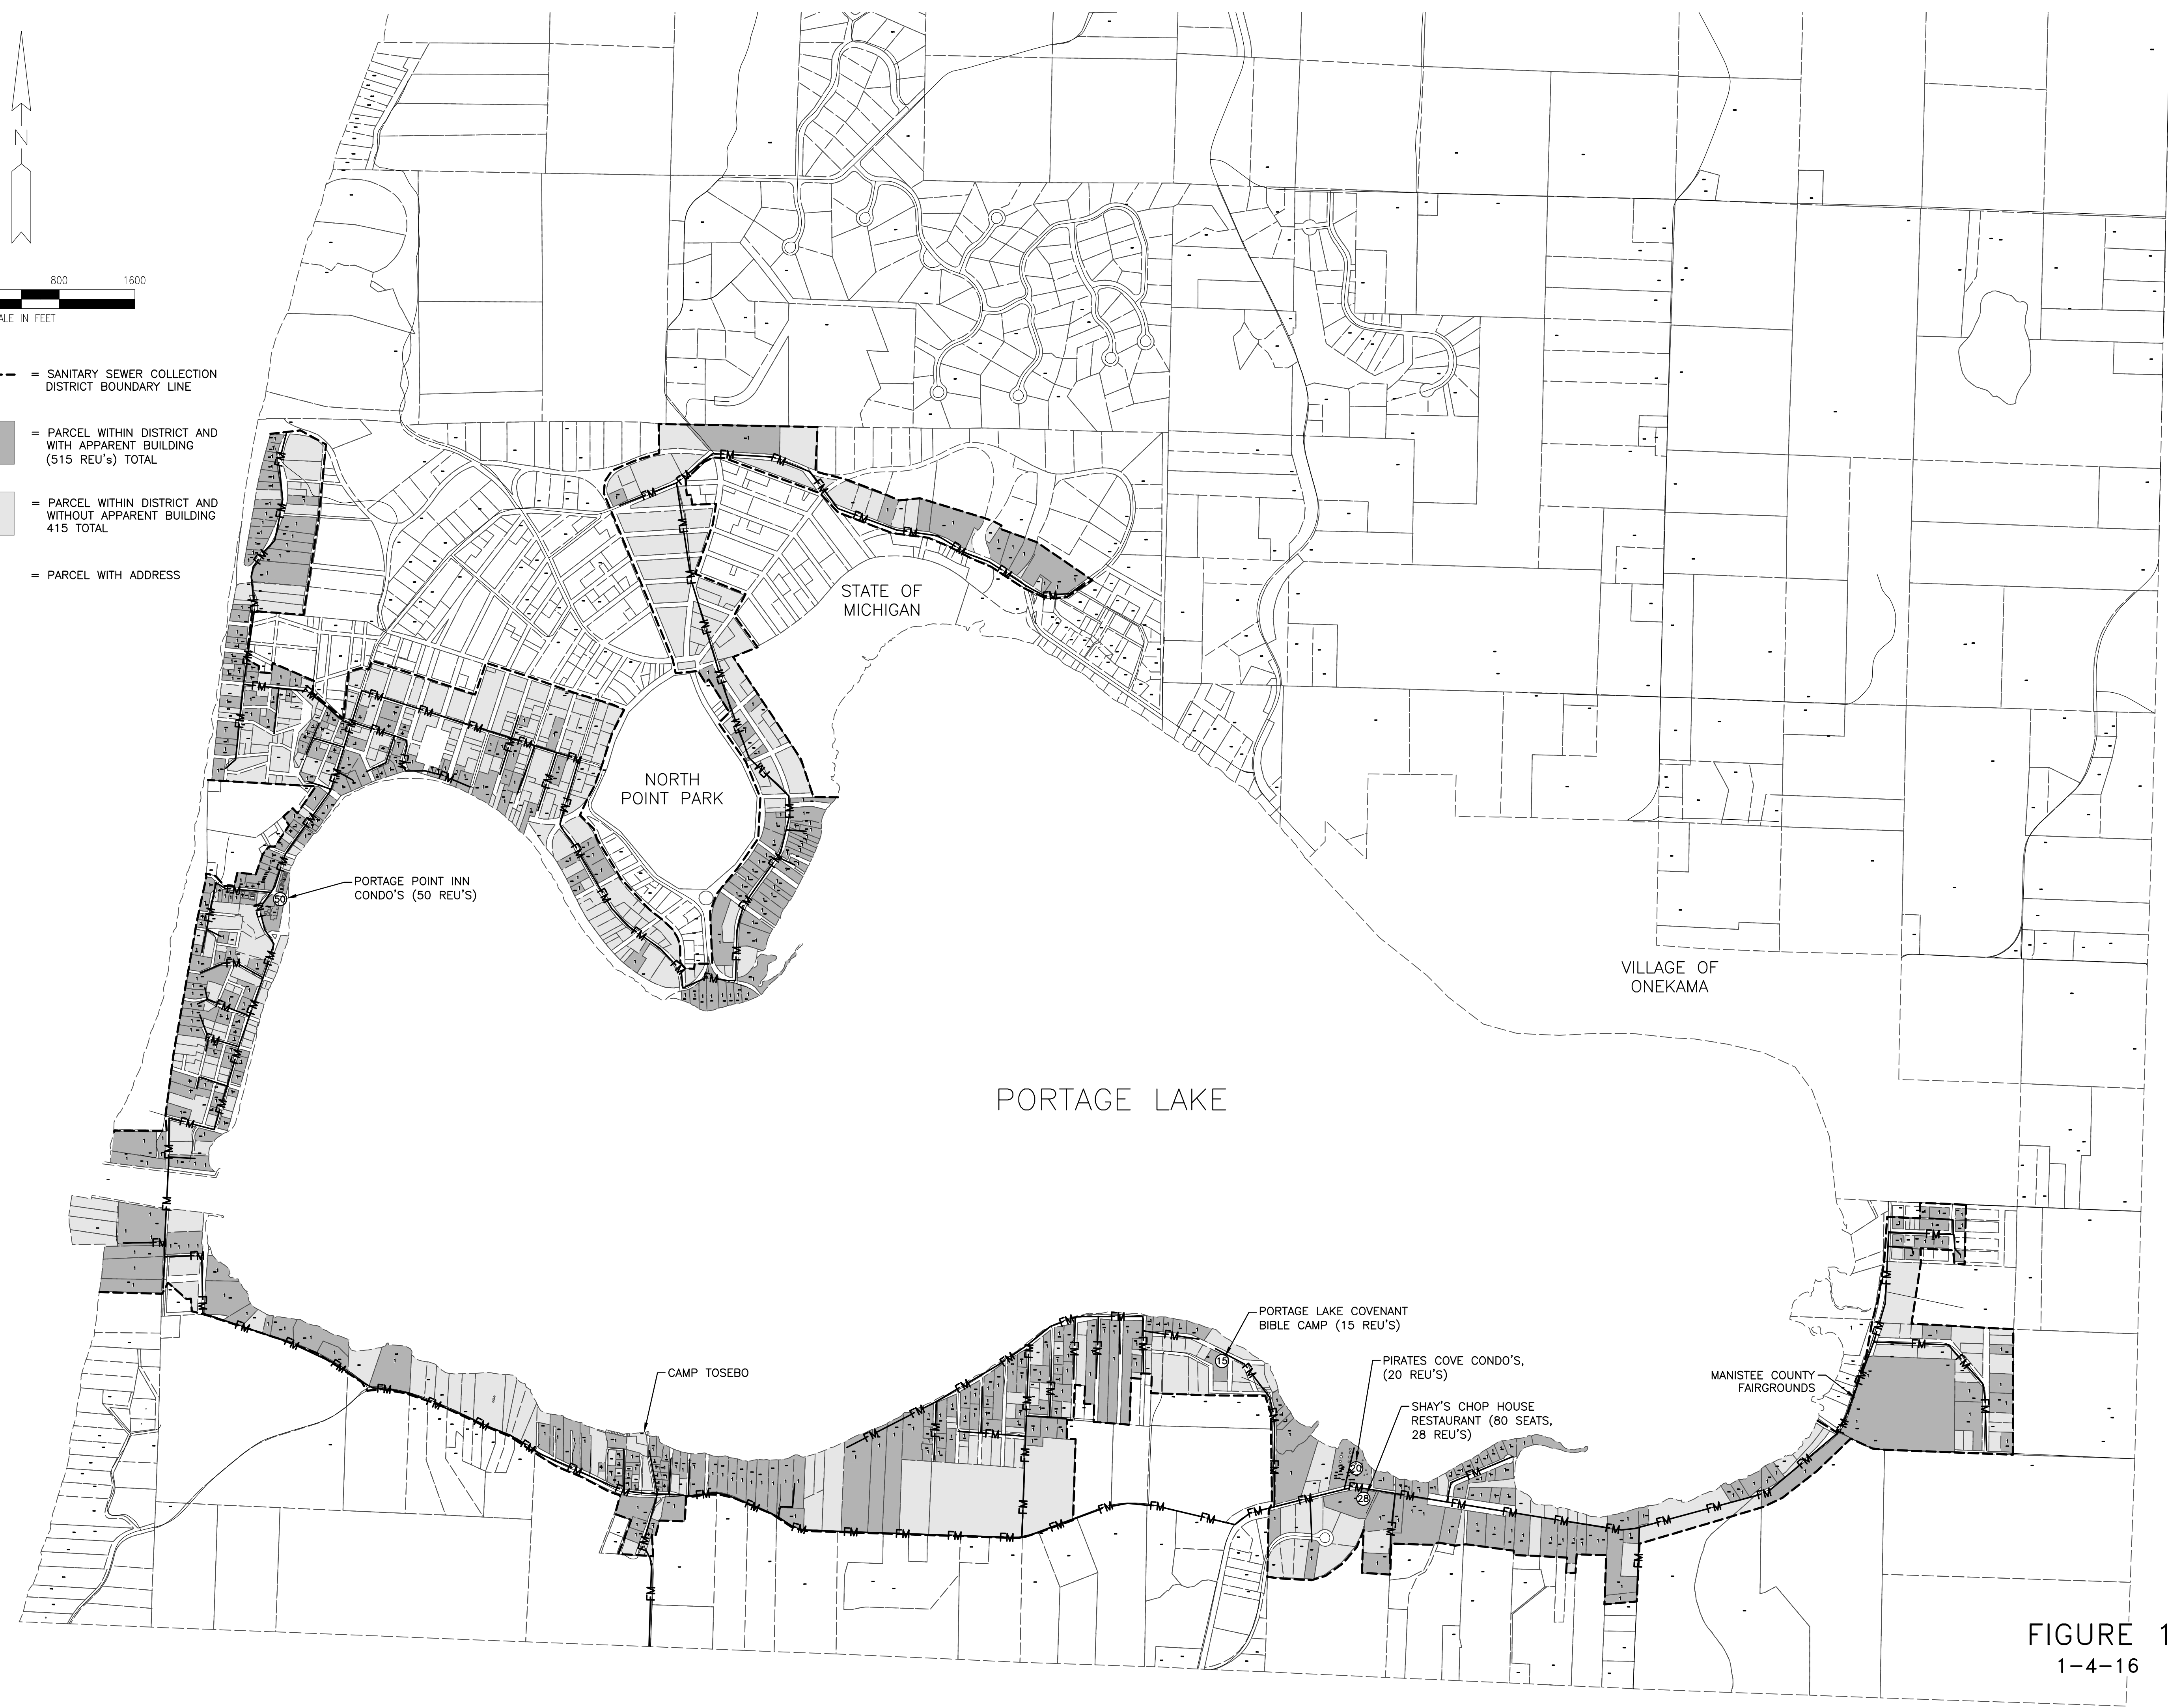


FIGURE 1
 1-4-16

REV#	DATE	DESCRIPTION	BY

WADETRIM
 1880 East Traverse Highway, Suite 200
 Traverse City, MI 49684
 Phone: 231.948.0860
 Fax: 231.948.1000
 www.wadetrim.com

Building relationships on a foundation of excellence

ONEKAMA TOWNSHIP
5435 MAIN ST
ONEKAMA, MI 49675

ONEKAMA TOWNSHIP WASTEWATER SYSTEM STUDY
 PROJECT OVERVIEW

ISSUED FOR: XXXXX	DATE: XX/XX/15	BY: XXX
JOB NO. ONT2000-01C	SHEET 1	